





EXISTING FRONT ELEVATION

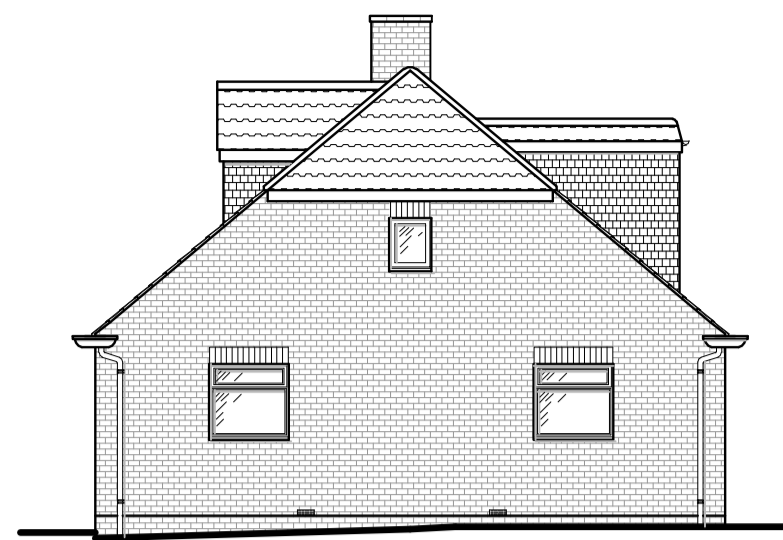

EXISTING SIDE ELEVATION

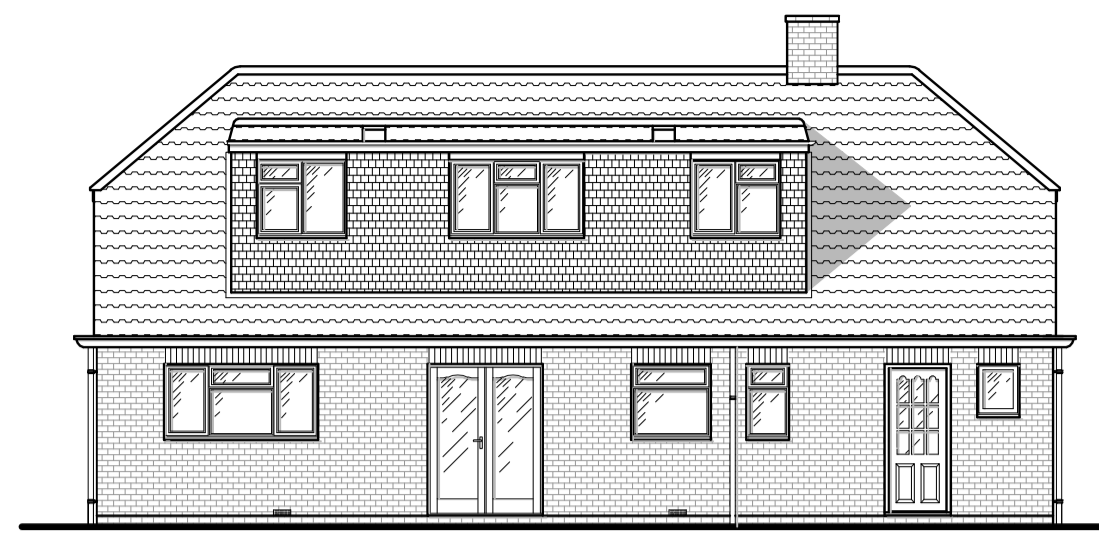


EXISTING REAR ELEVATION




EXISTING SIDE ELEVATION




PROPOSED FRONT ELEVATION

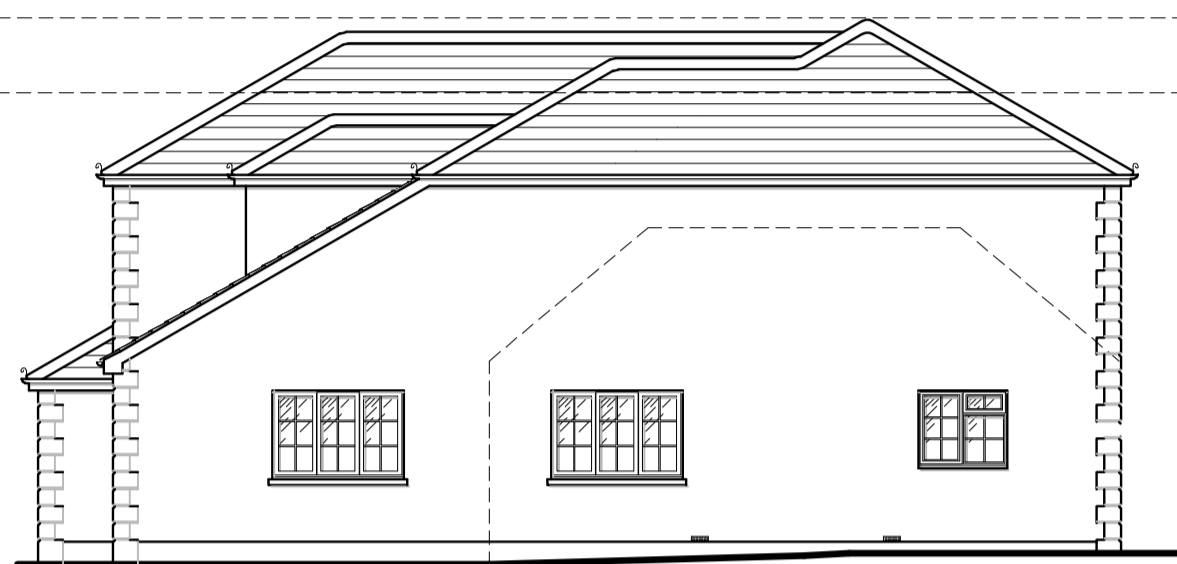

PROPOSED SIDE ELEVATION

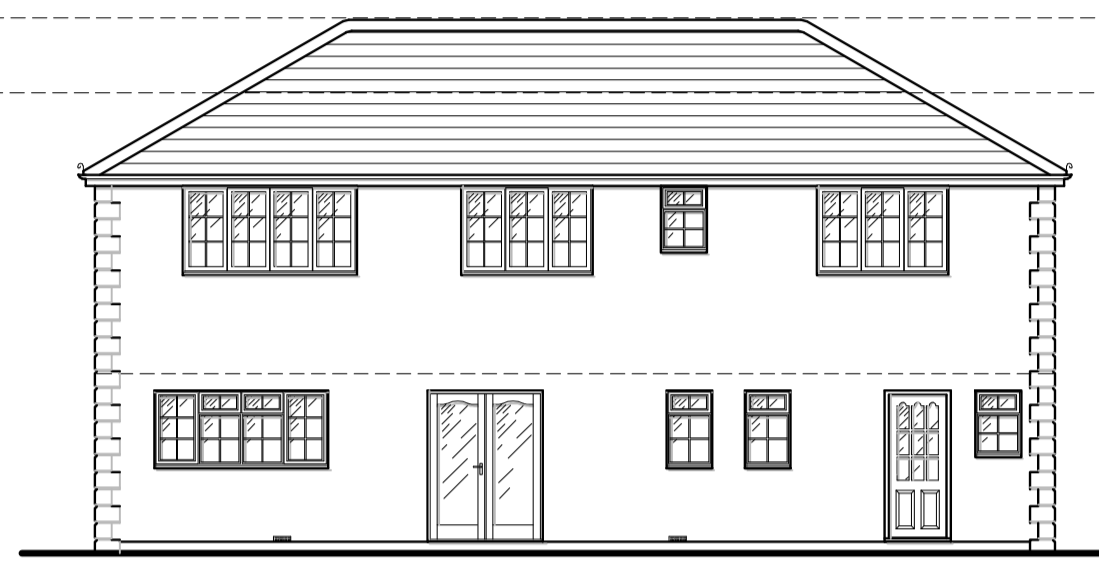


PROPOSED REAR ELEVATION

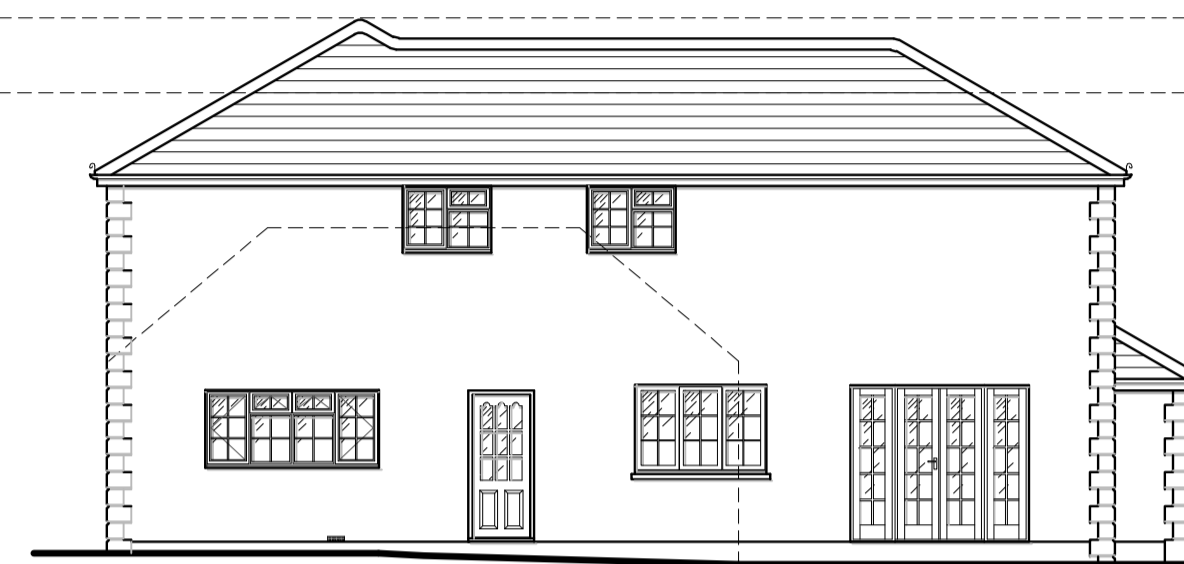


PROPOSED SIDE ELEVATION

ELEVATIONS SCALE 1:100

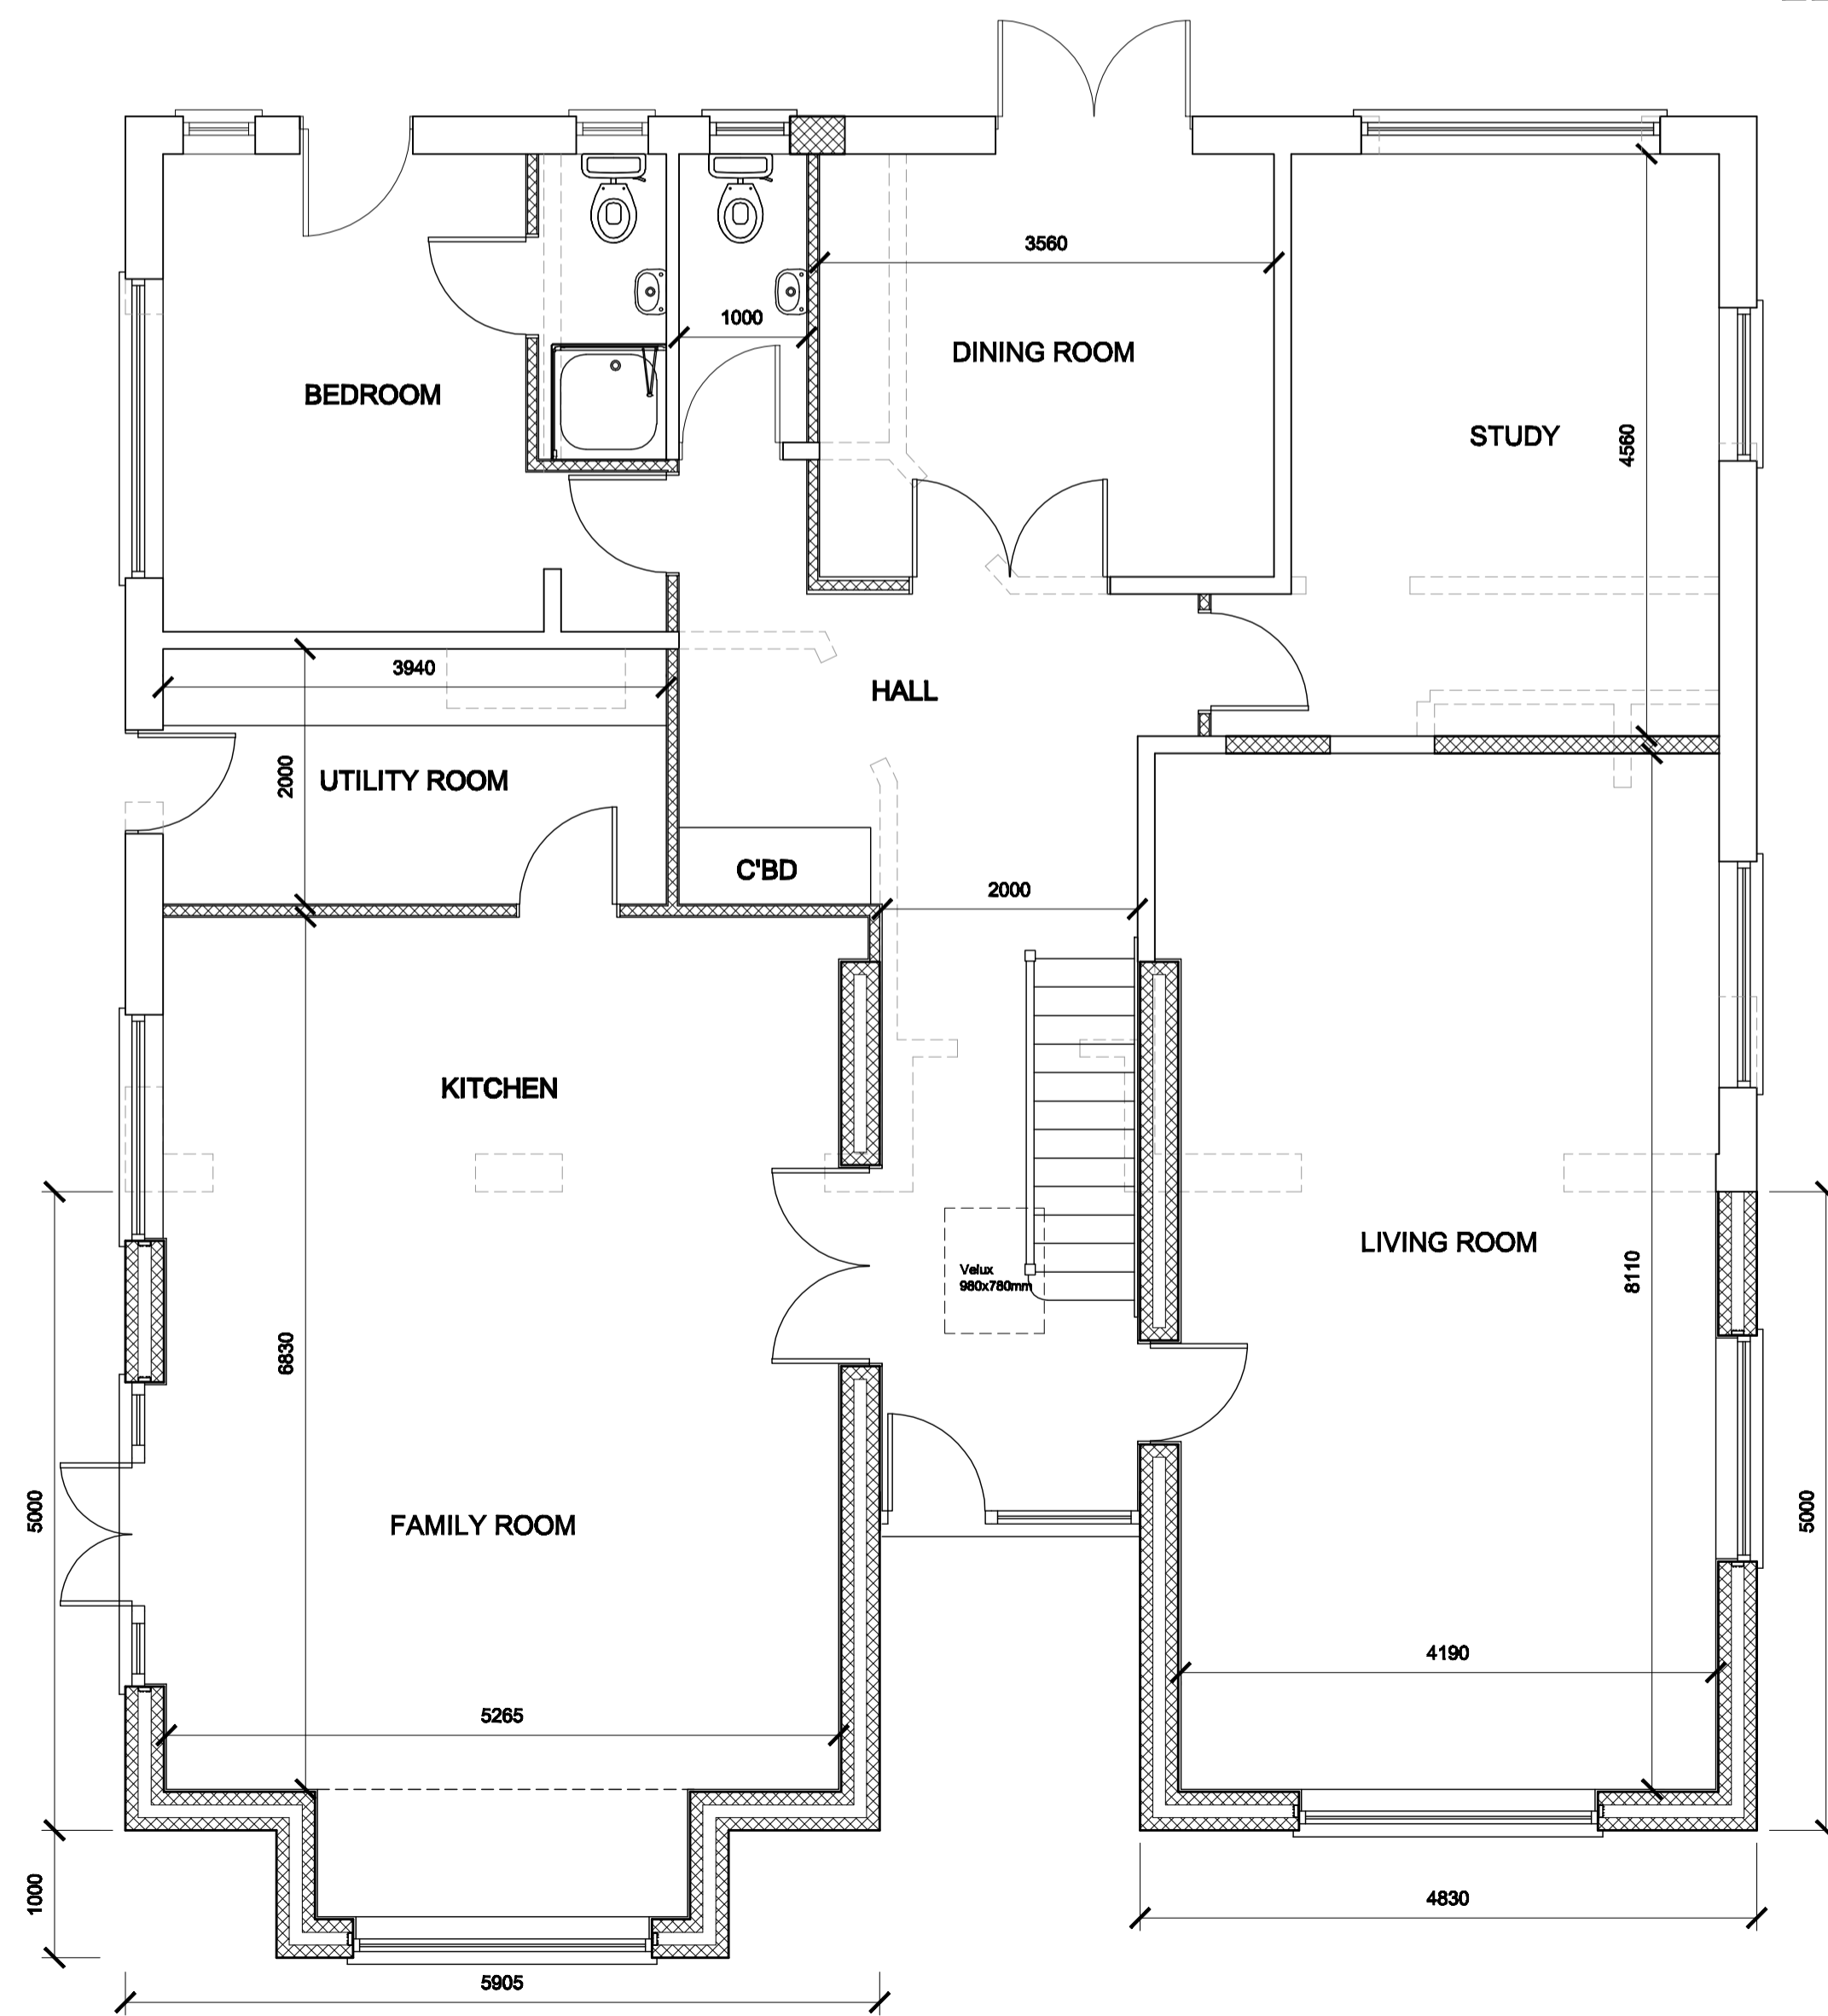

PROPOSED GROUND FLOOR PLAN SCALE 1:50

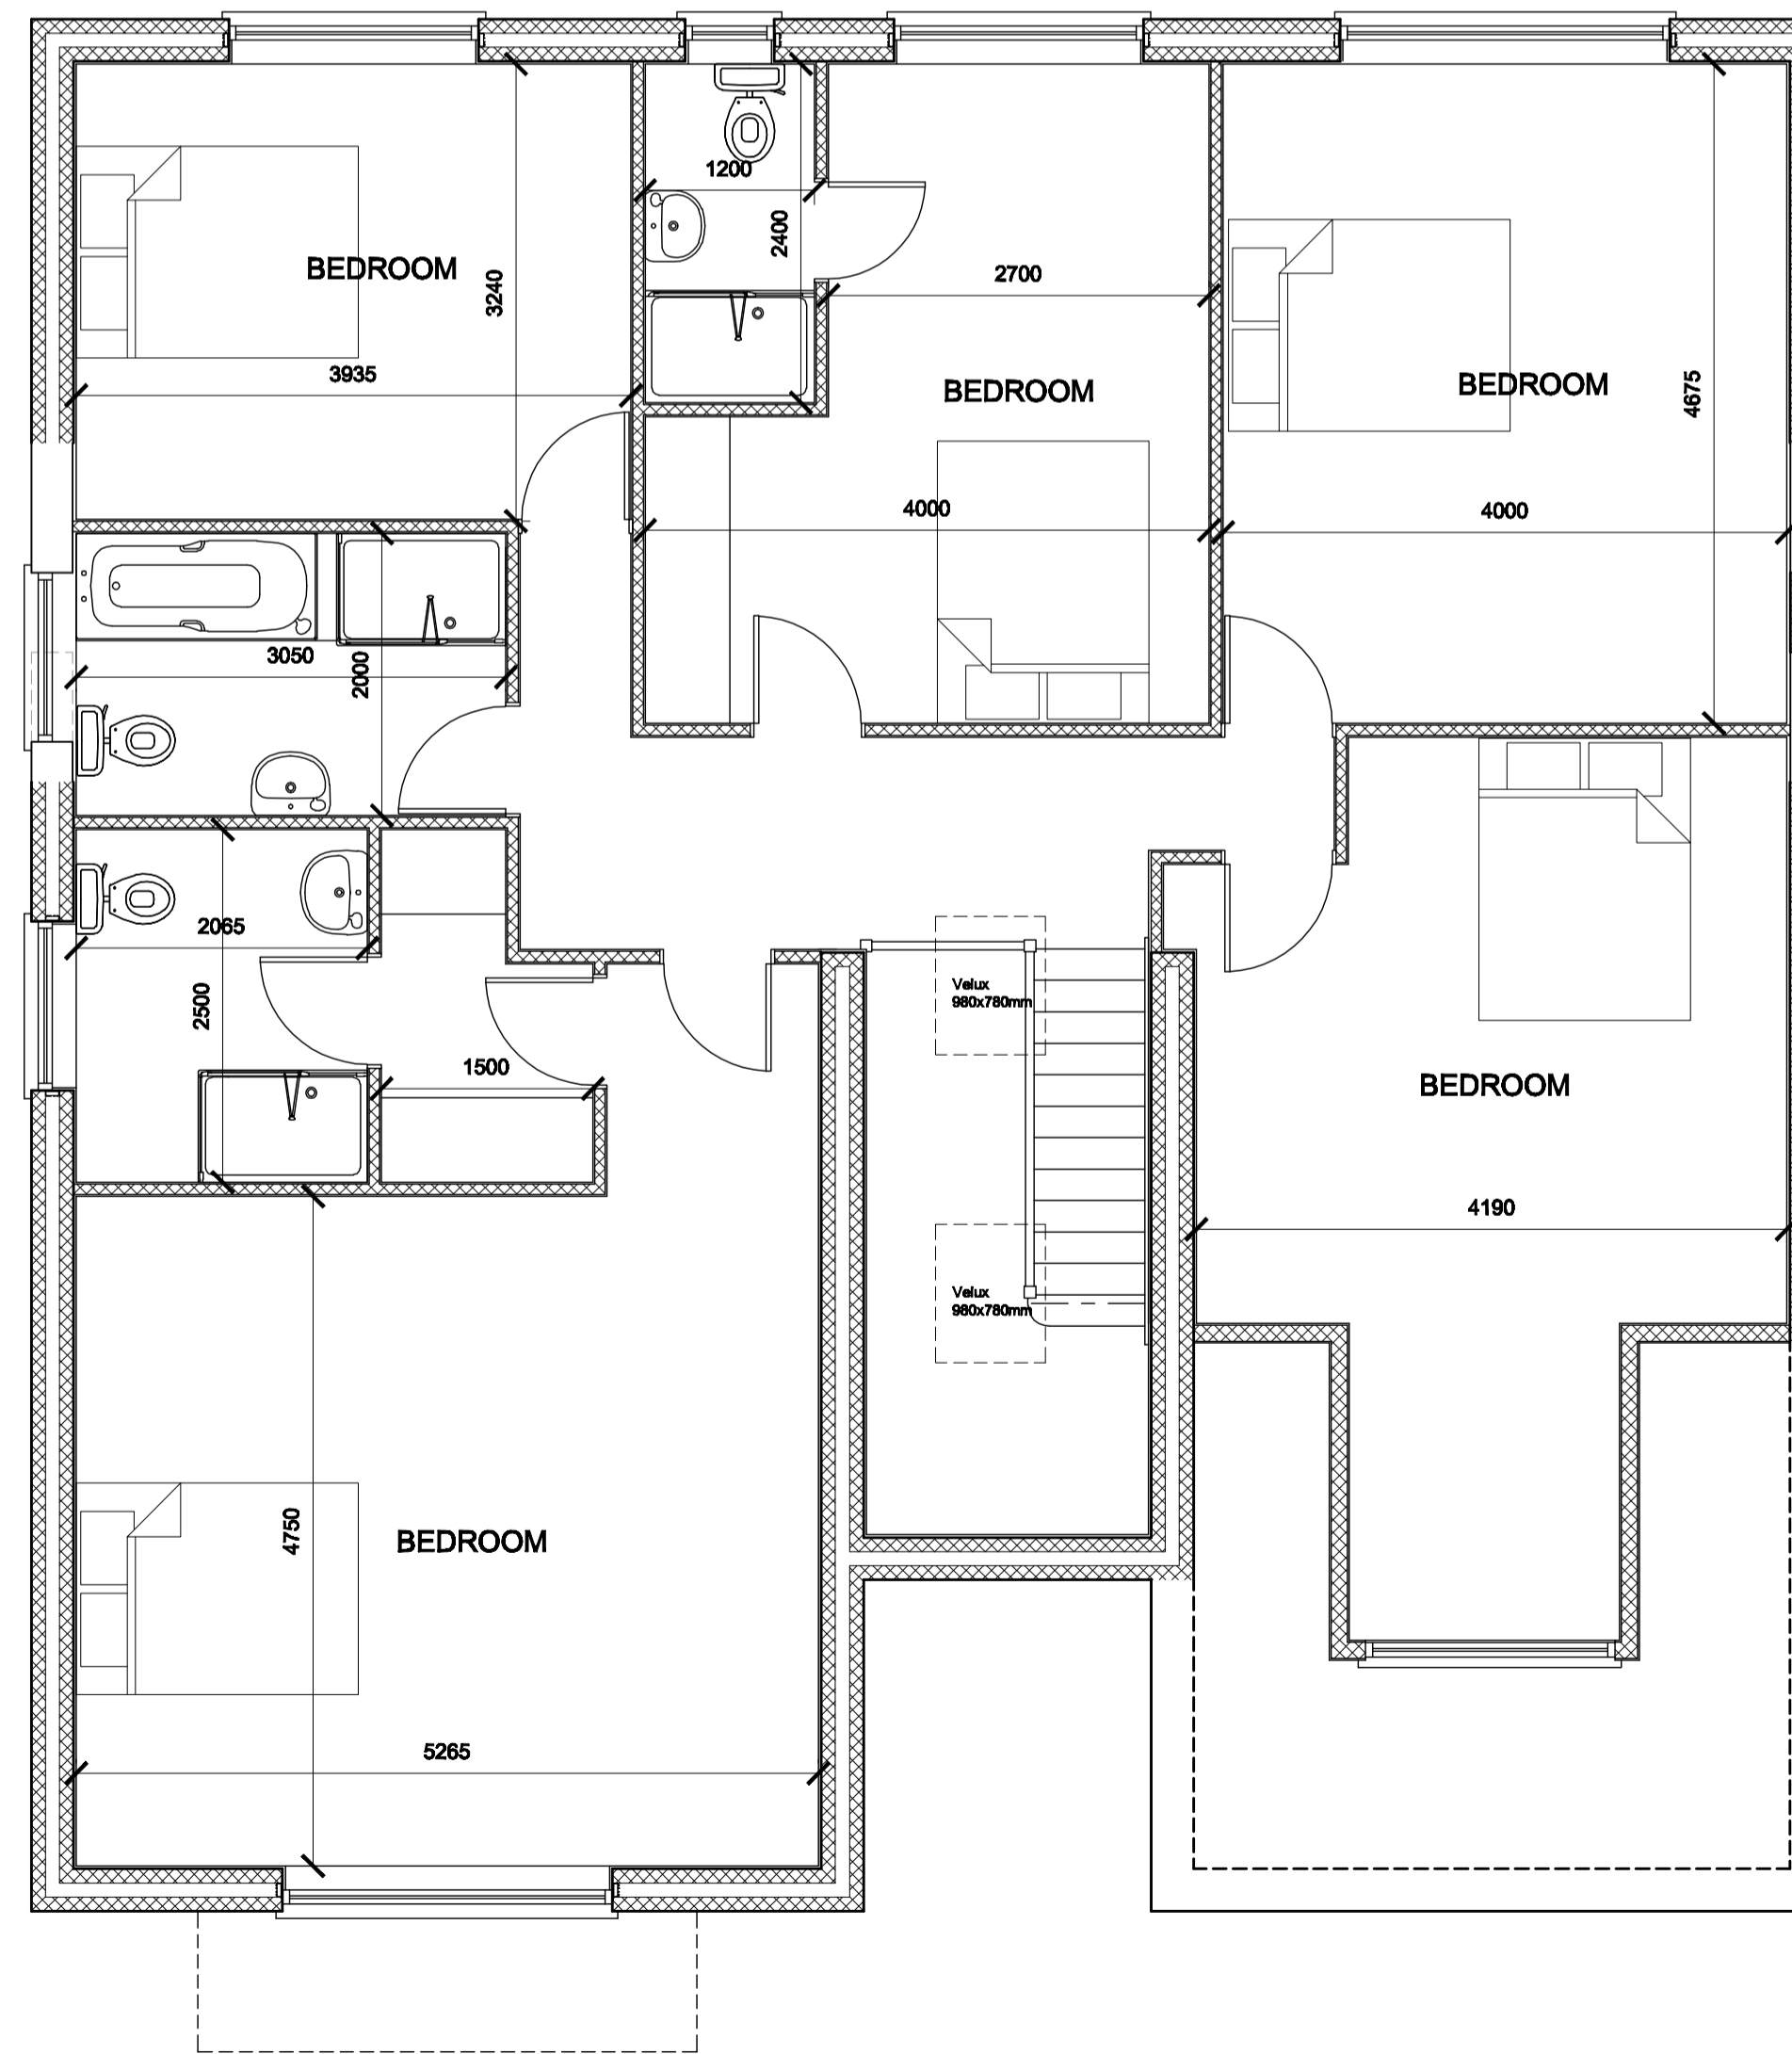

PROPOSED FIRST FLOOR PLAN SCALE 1:50

A	Date	Revision
© copyright		
Client		
Job Title		
Drawing Title		
Floor plans & Elevations		
Scale		
Date	Drawn by	
Drawing No.	Rev.	