




EXISTING FIRST FLOOR PLAN SCALE 1:50

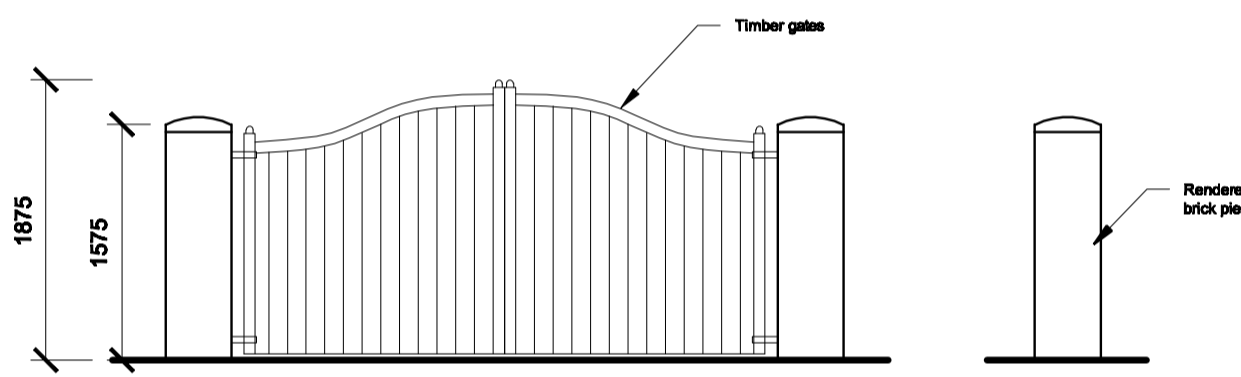

GATE ELEVATIONS SCALE 1:50

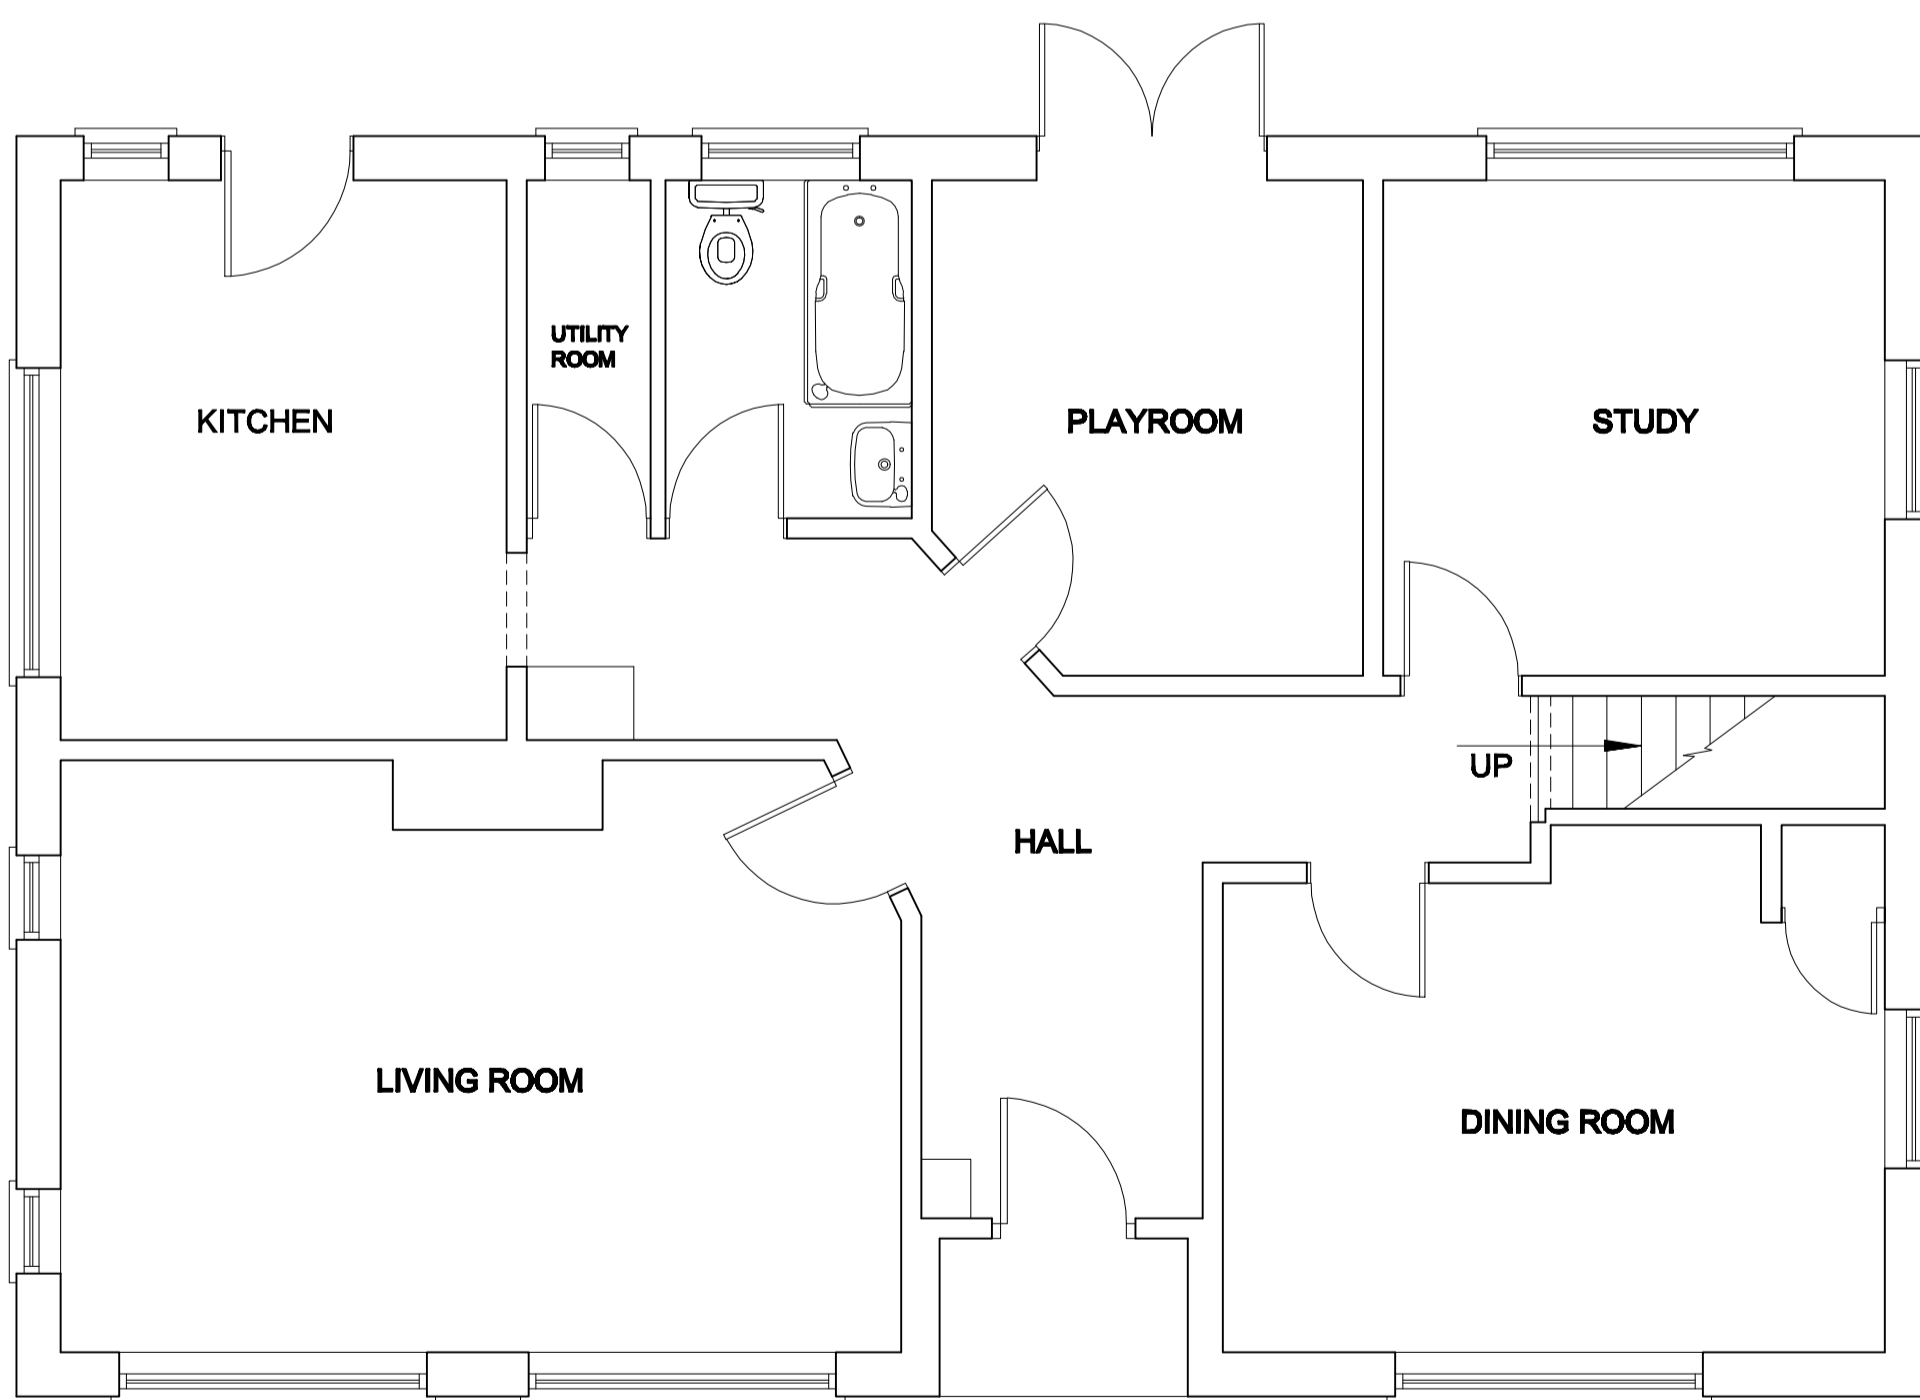

EXISTING GROUND FLOOR PLAN SCALE 1:50

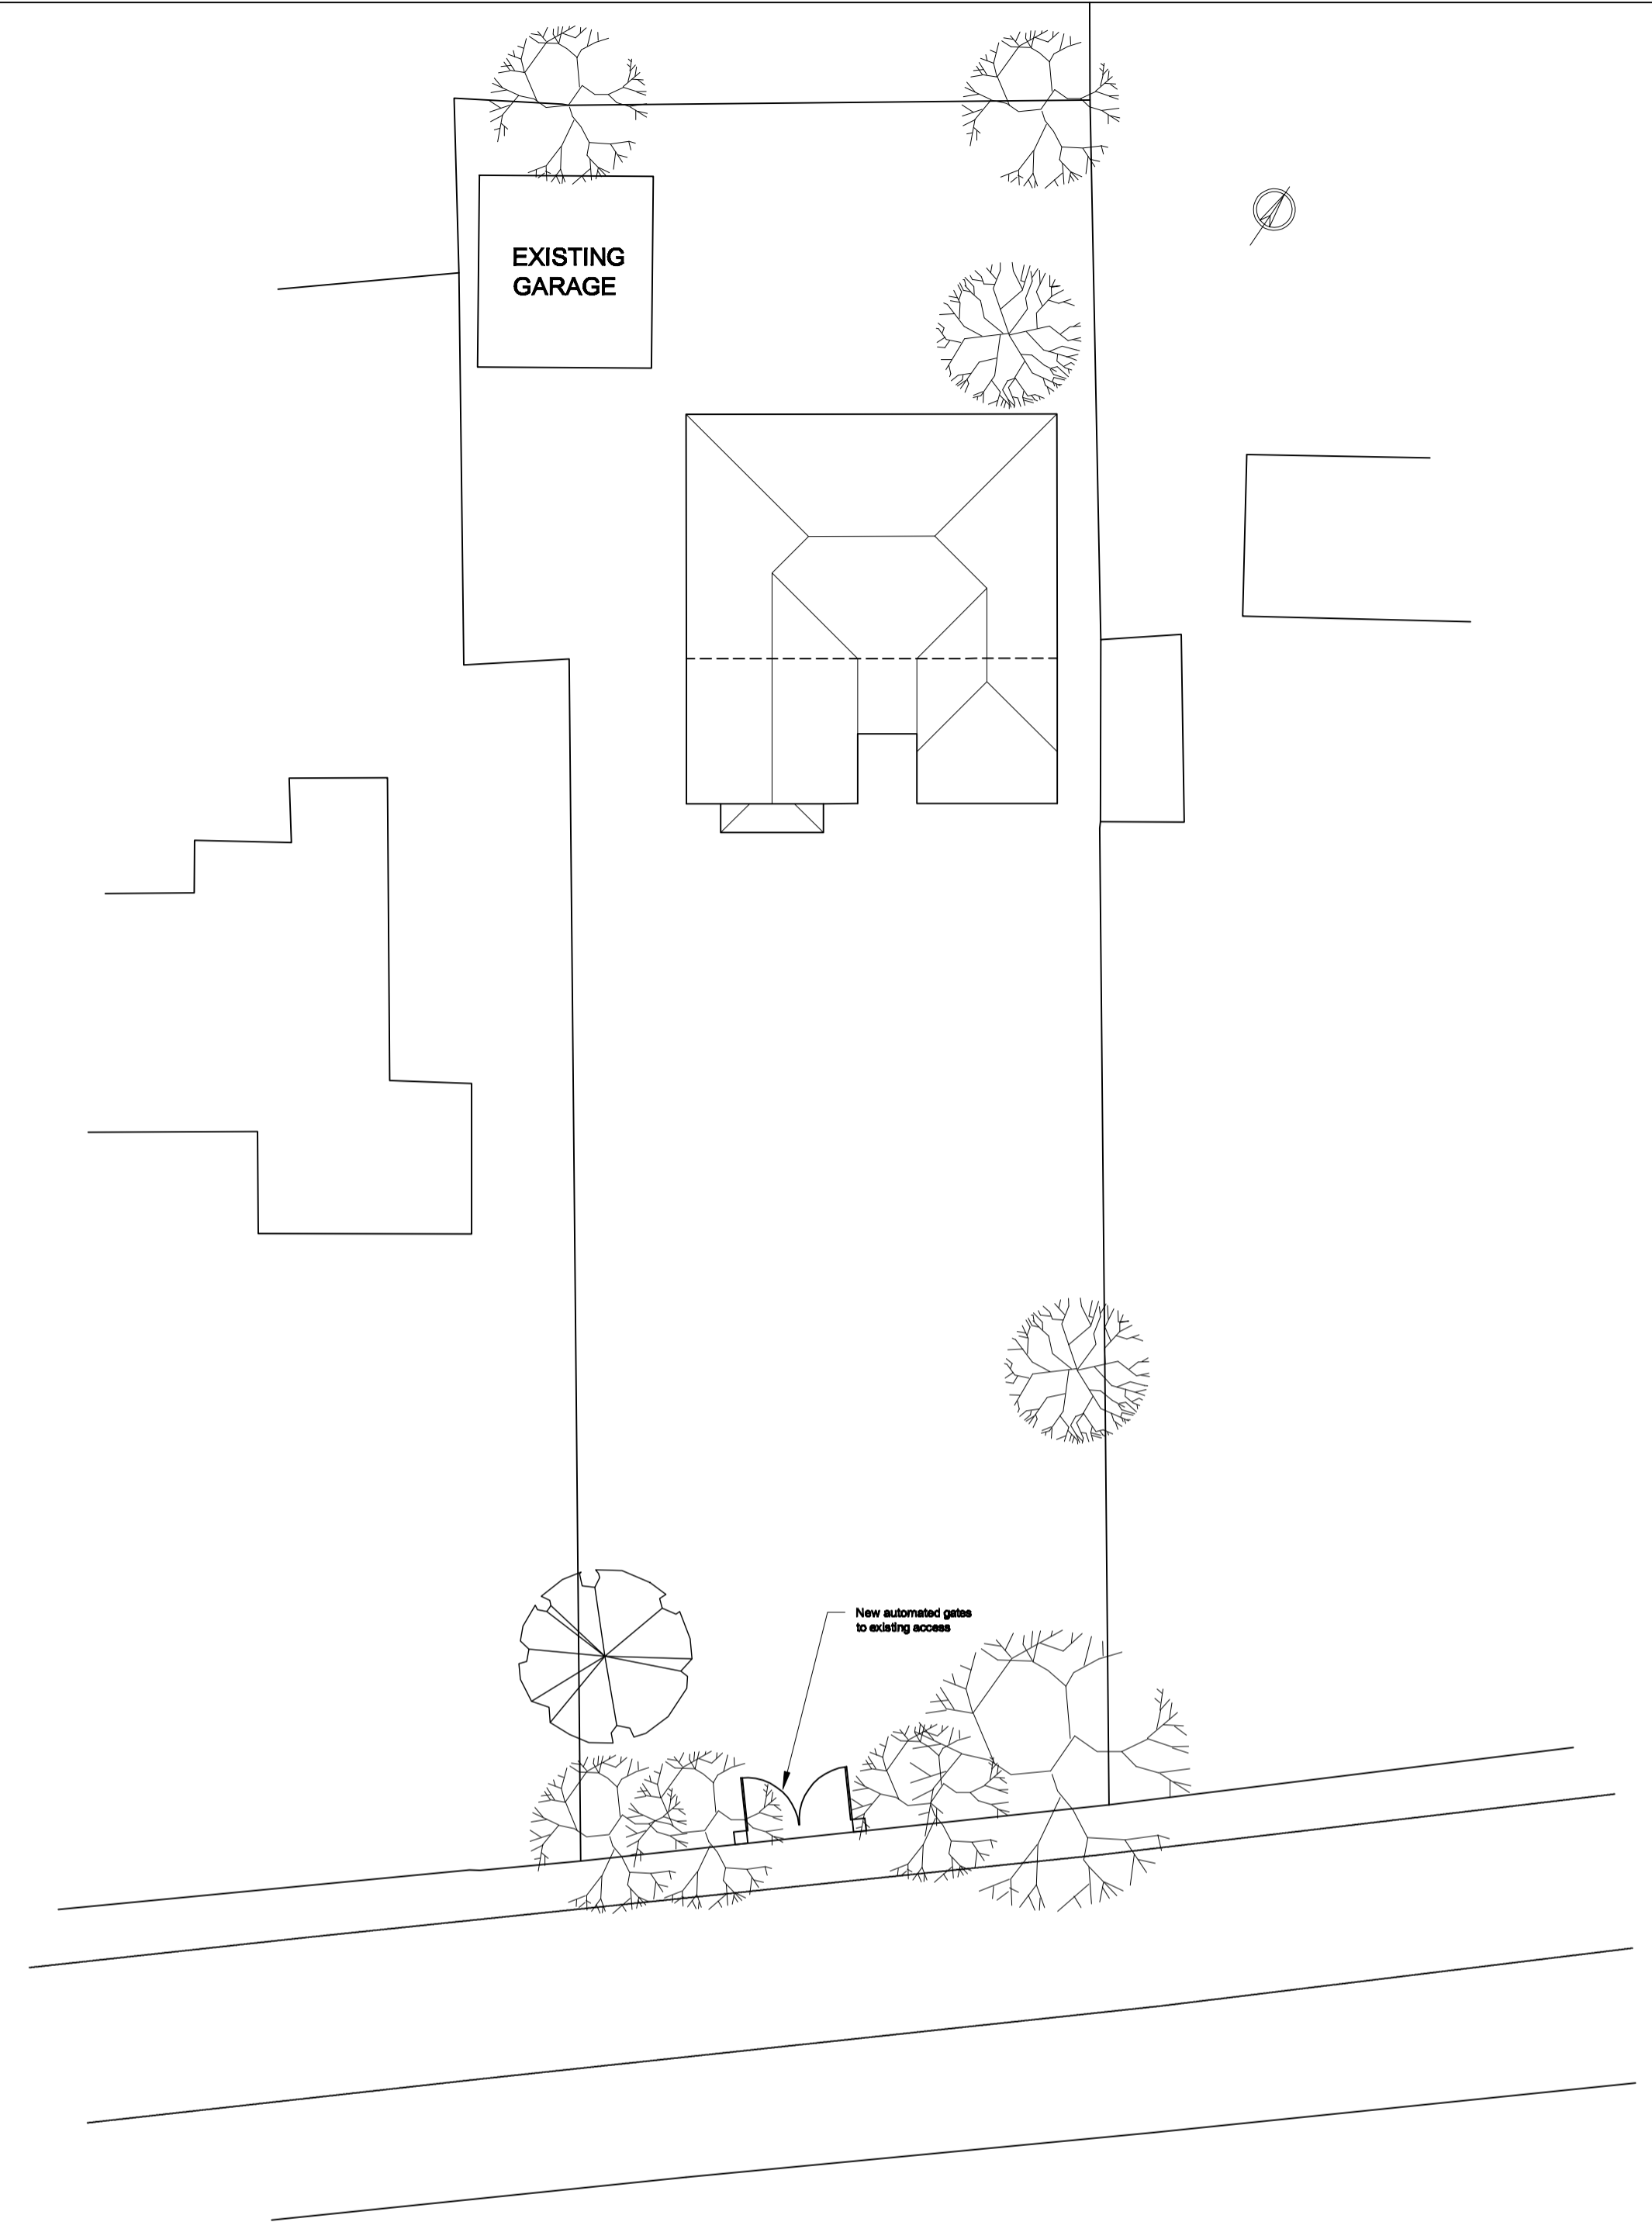

BLOCK PLAN SCALE 1:200

A	Date	Revision
© copyright		
Client		
Job Title		
Drawing Title		
Existing floor plans, Block plan, & gate details		
Scale		
Date	Drawn by	
Drawing No.	Plan.	